



#104 - 1515 BARROW STREET
NORTH VANCOUVER, B.C. V7J 1B7

PHONE: 604-990-3520
FAX: 604-980-9906


www.apcintegrity.ca

Project Address:


528 East Keith Road,
North Vancouver, BC

Legal Descriptions:

LOT : 15 BLOCK: 104
550 PLAN: 1646

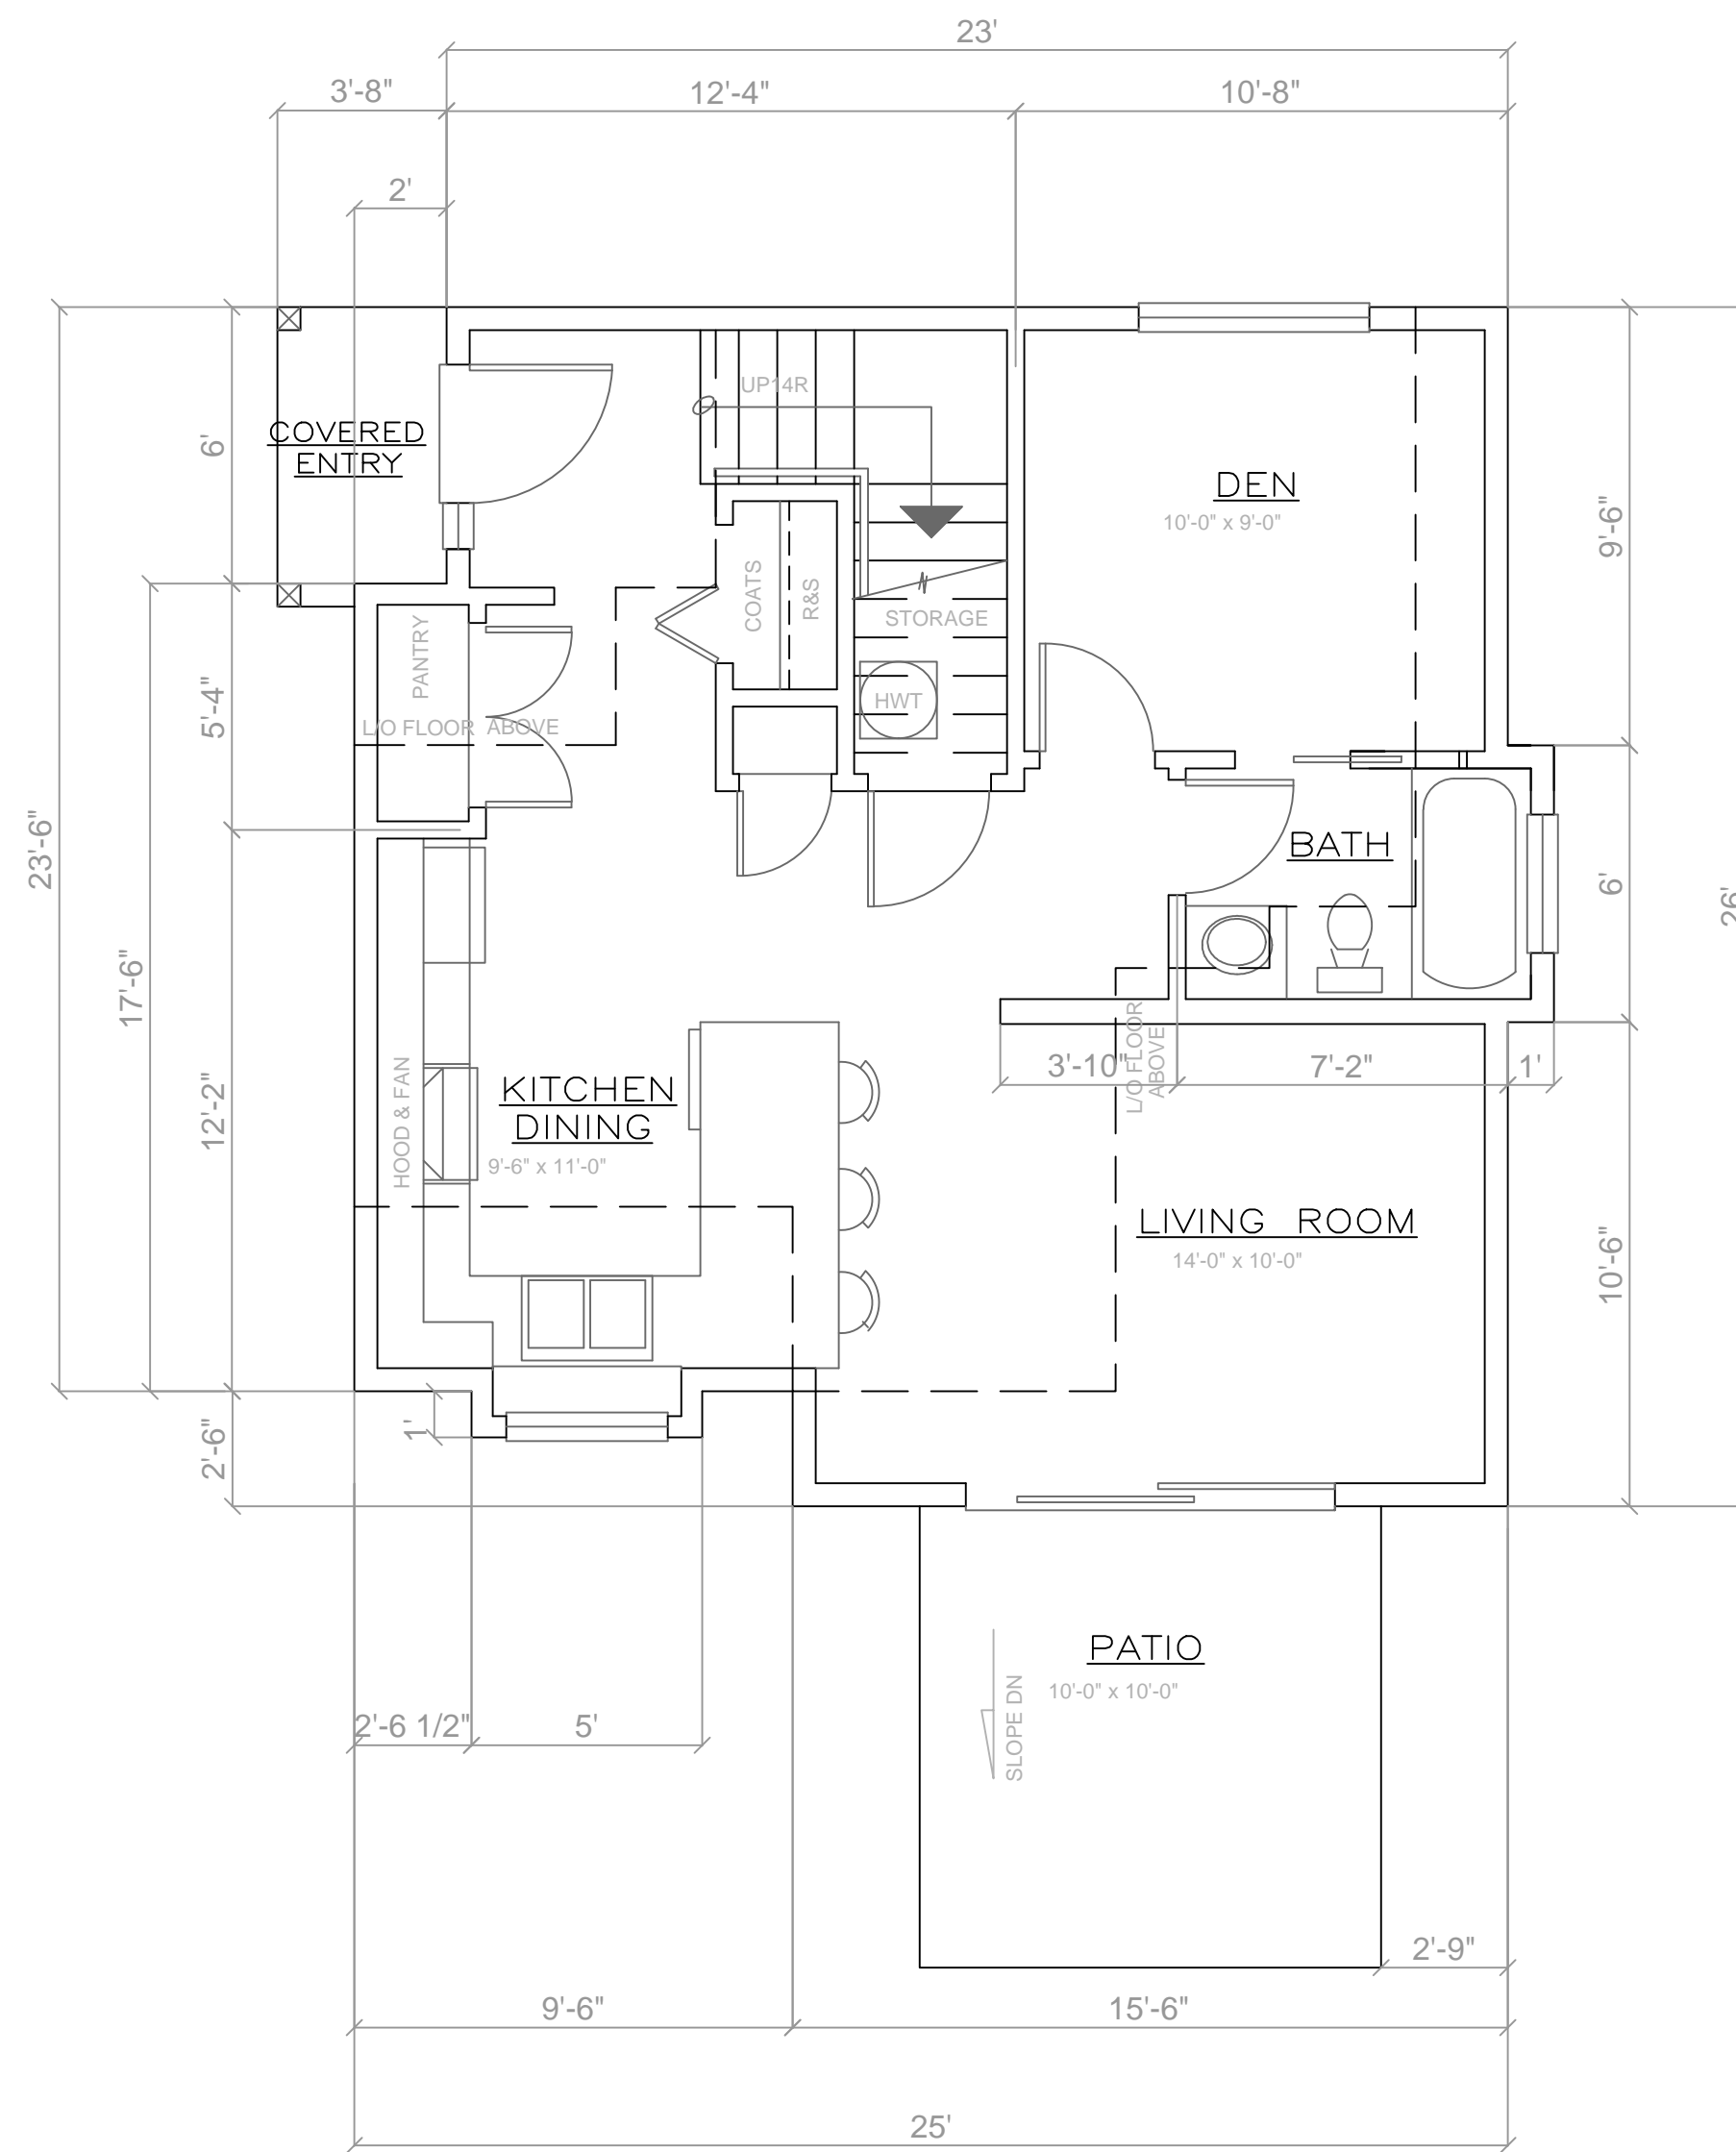

MAIN FLOOR PLAN

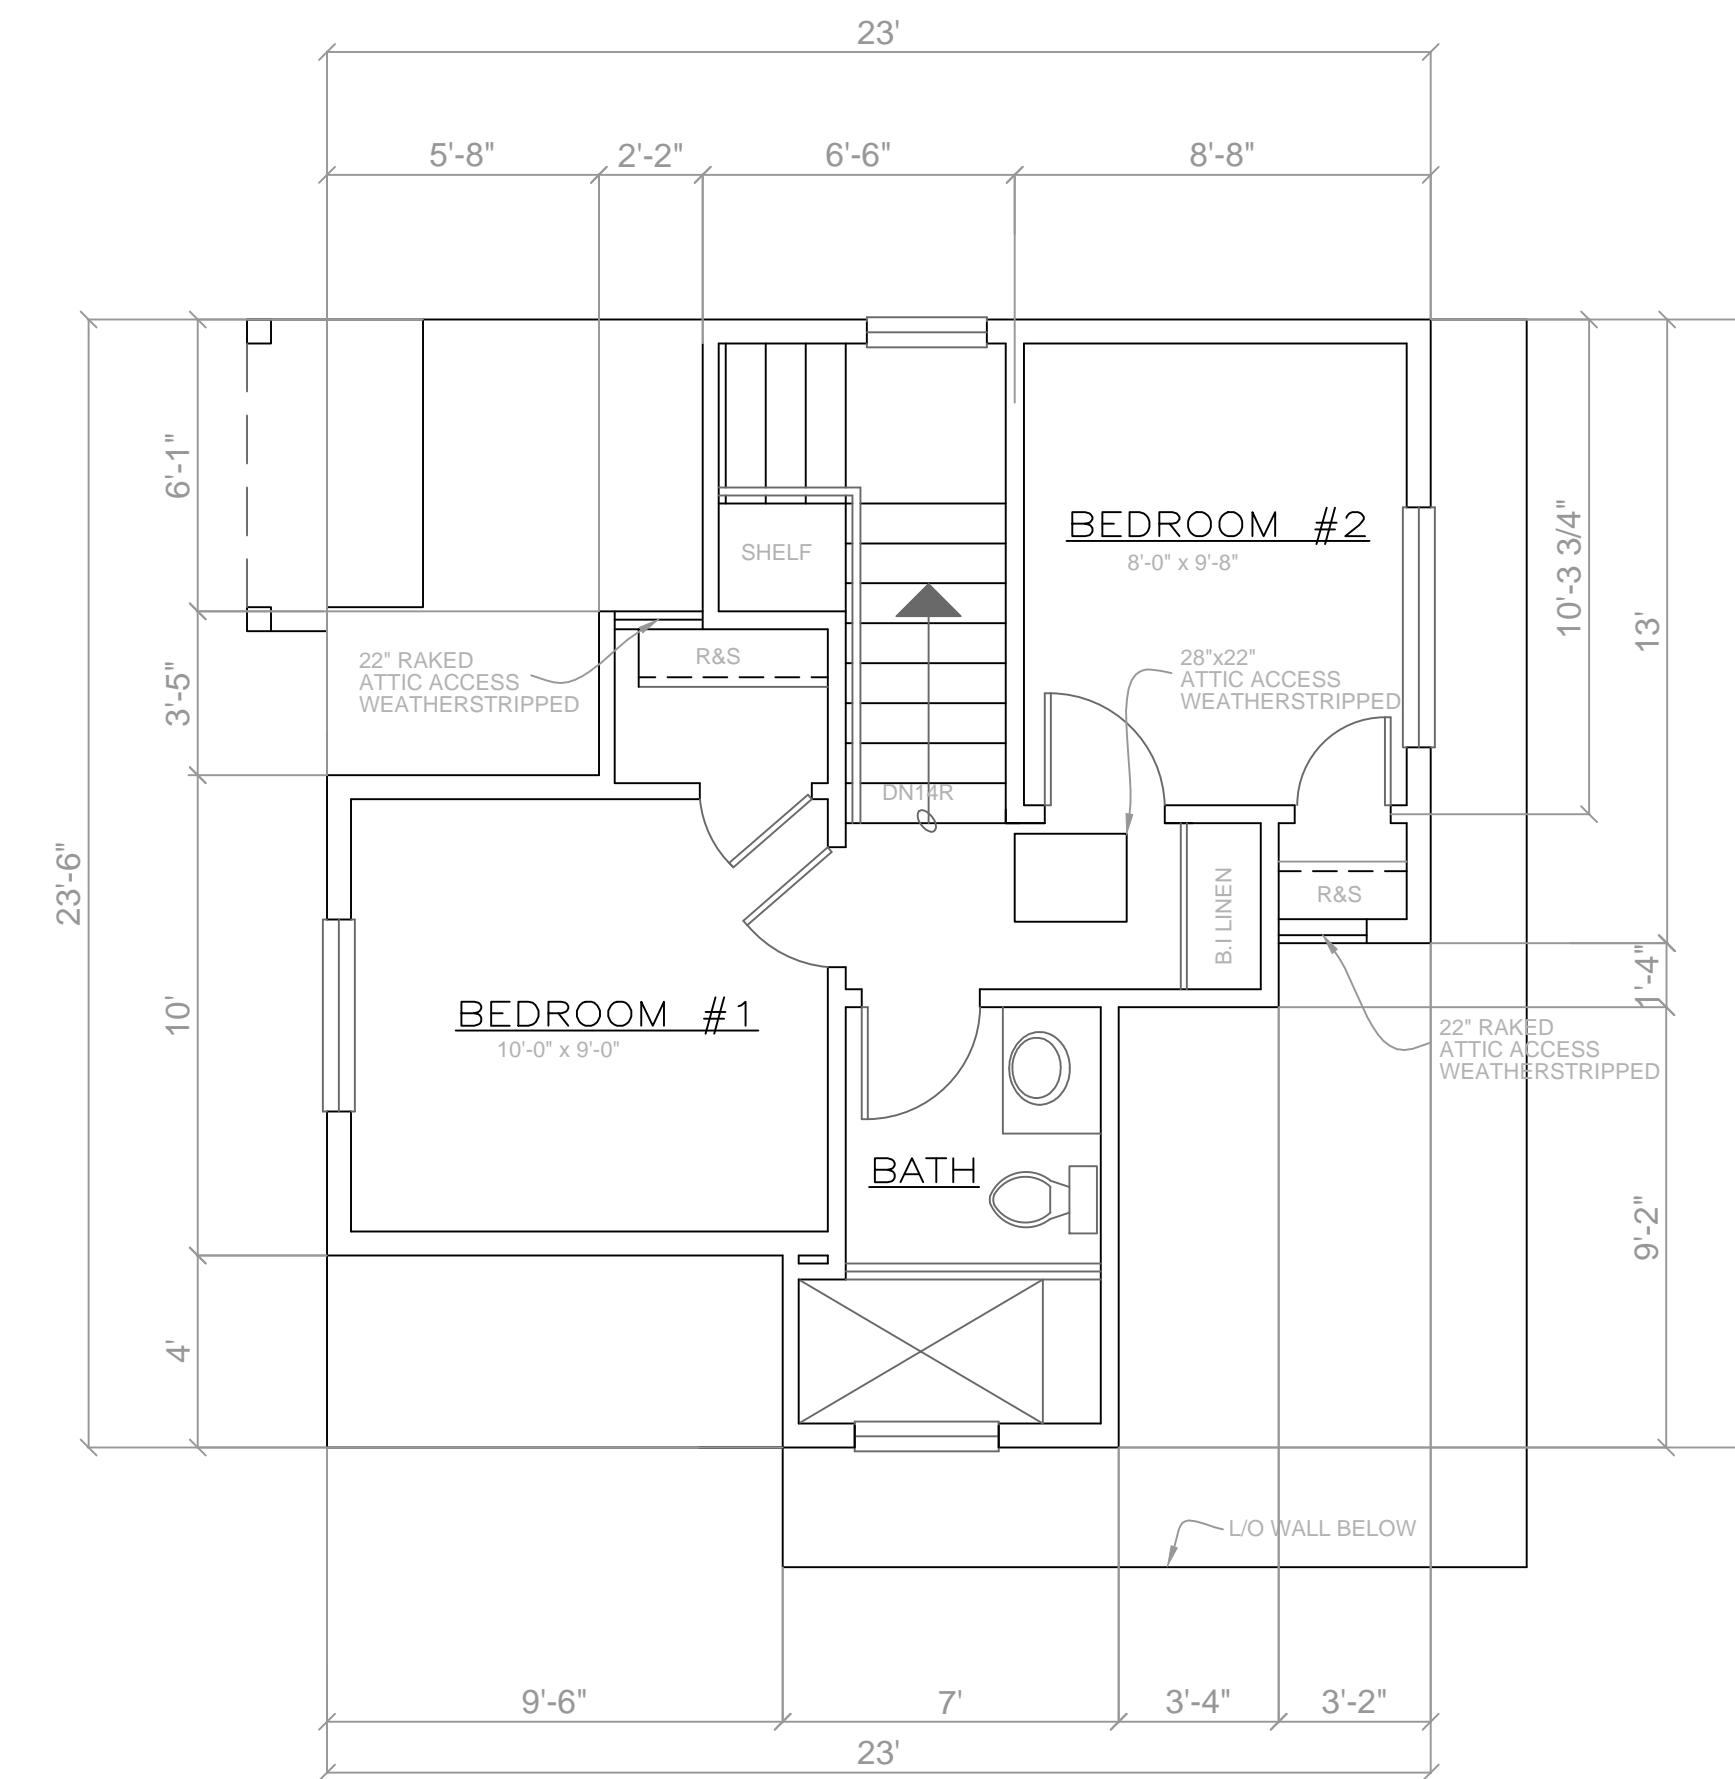

SECOND FLOOR PLAN

No.	Description	Date
1.	ISSUED FOR STR. BP	150618

Client Name:

Project Description

**Coach
Housing**

Sheet Name:

**SIMPLE
FLOOR
PLANS**

Project number 09-0118

Date 29 OCT 2018

Drawn by L.S.

Checked by H.O.

CL-2

Scale 1/4" - 1'-0"