



#104 - 1515 BARROW STREET
NORTH VANCOUVER, B.C. V7J 1B7

PHONE: 604-990-3520
FAX: 604-980-9906

www.apcintegrity.ca

Project Address:

528 East Keith Road,
North Vancouver, BC

Legal Descriptions:

LOT: 15 BLOCK: 104
550 PLAN: 1646

No.	Description	Date
1.		

Client Name:

Project Description

**Single Family
Housing**

Sheet Name:

**SIMPLE FLOOR PLAN
MAIN**

Project number 09-0118


Date 29 OCT 2018

Drawn by L.S.


Checked by H.O.

CL-1


Scale 1/4" = 1'-0"

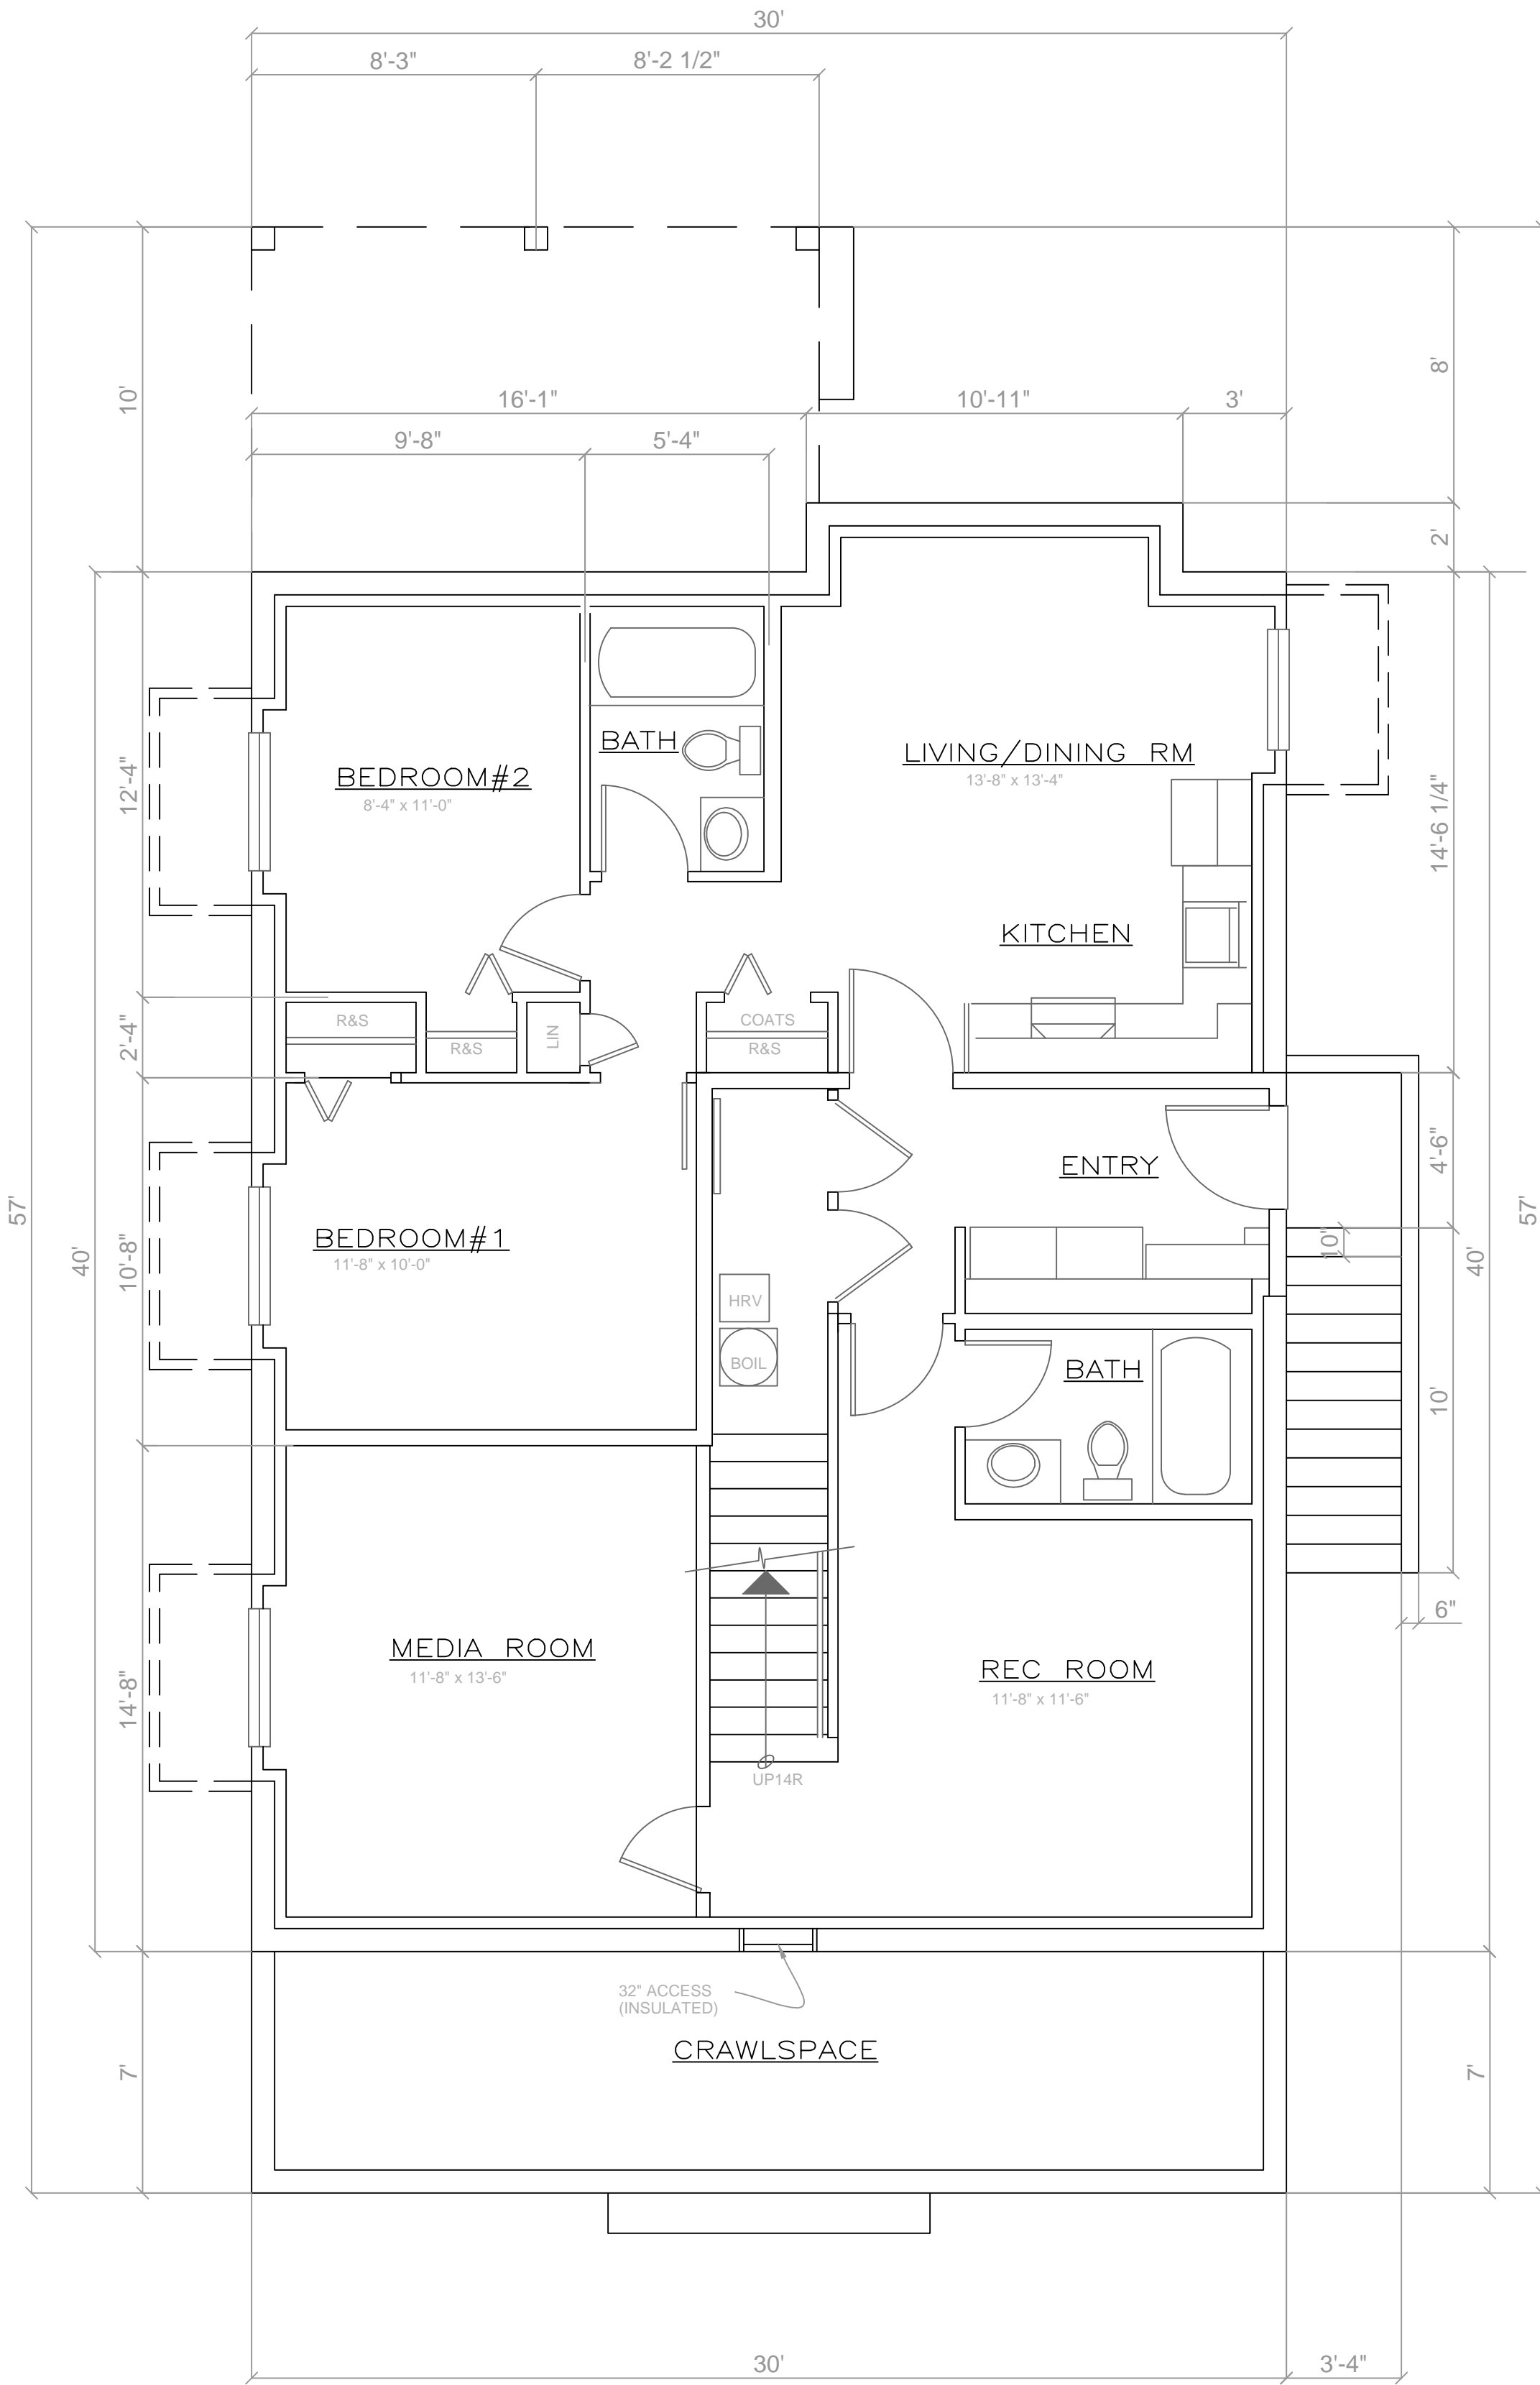

BASEMENT FLOOR PLAN

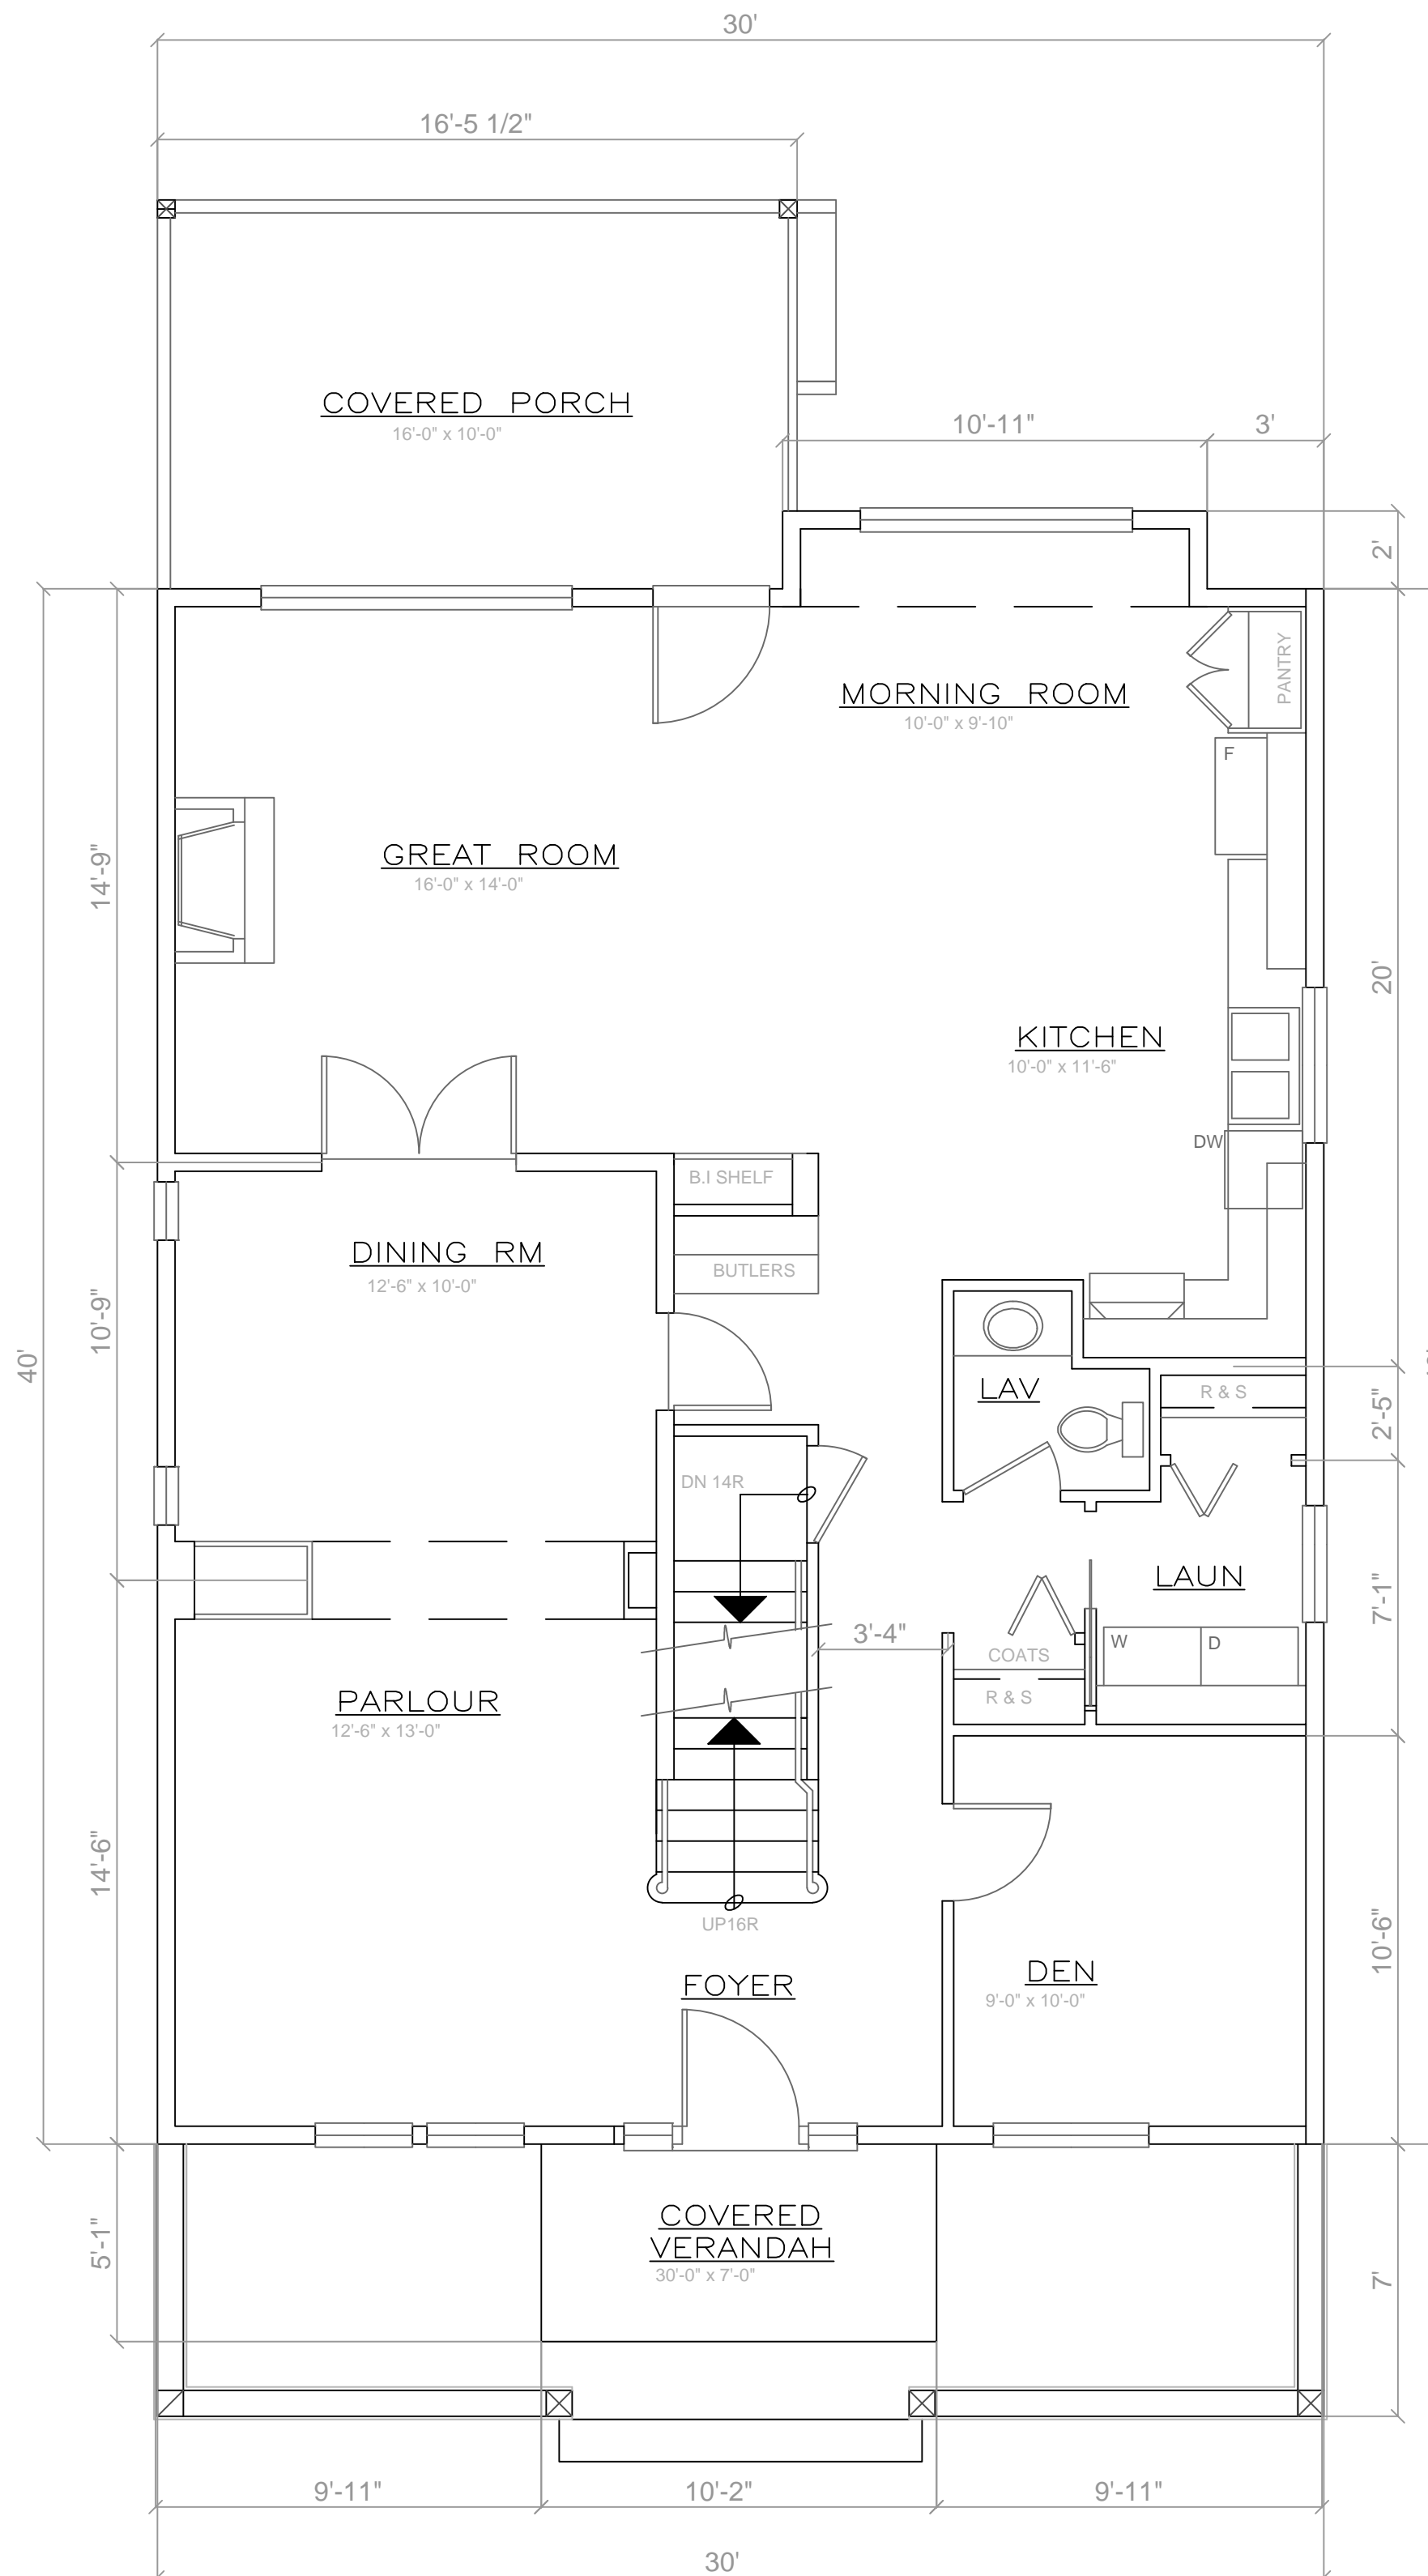

MAIN FLOOR PLAN

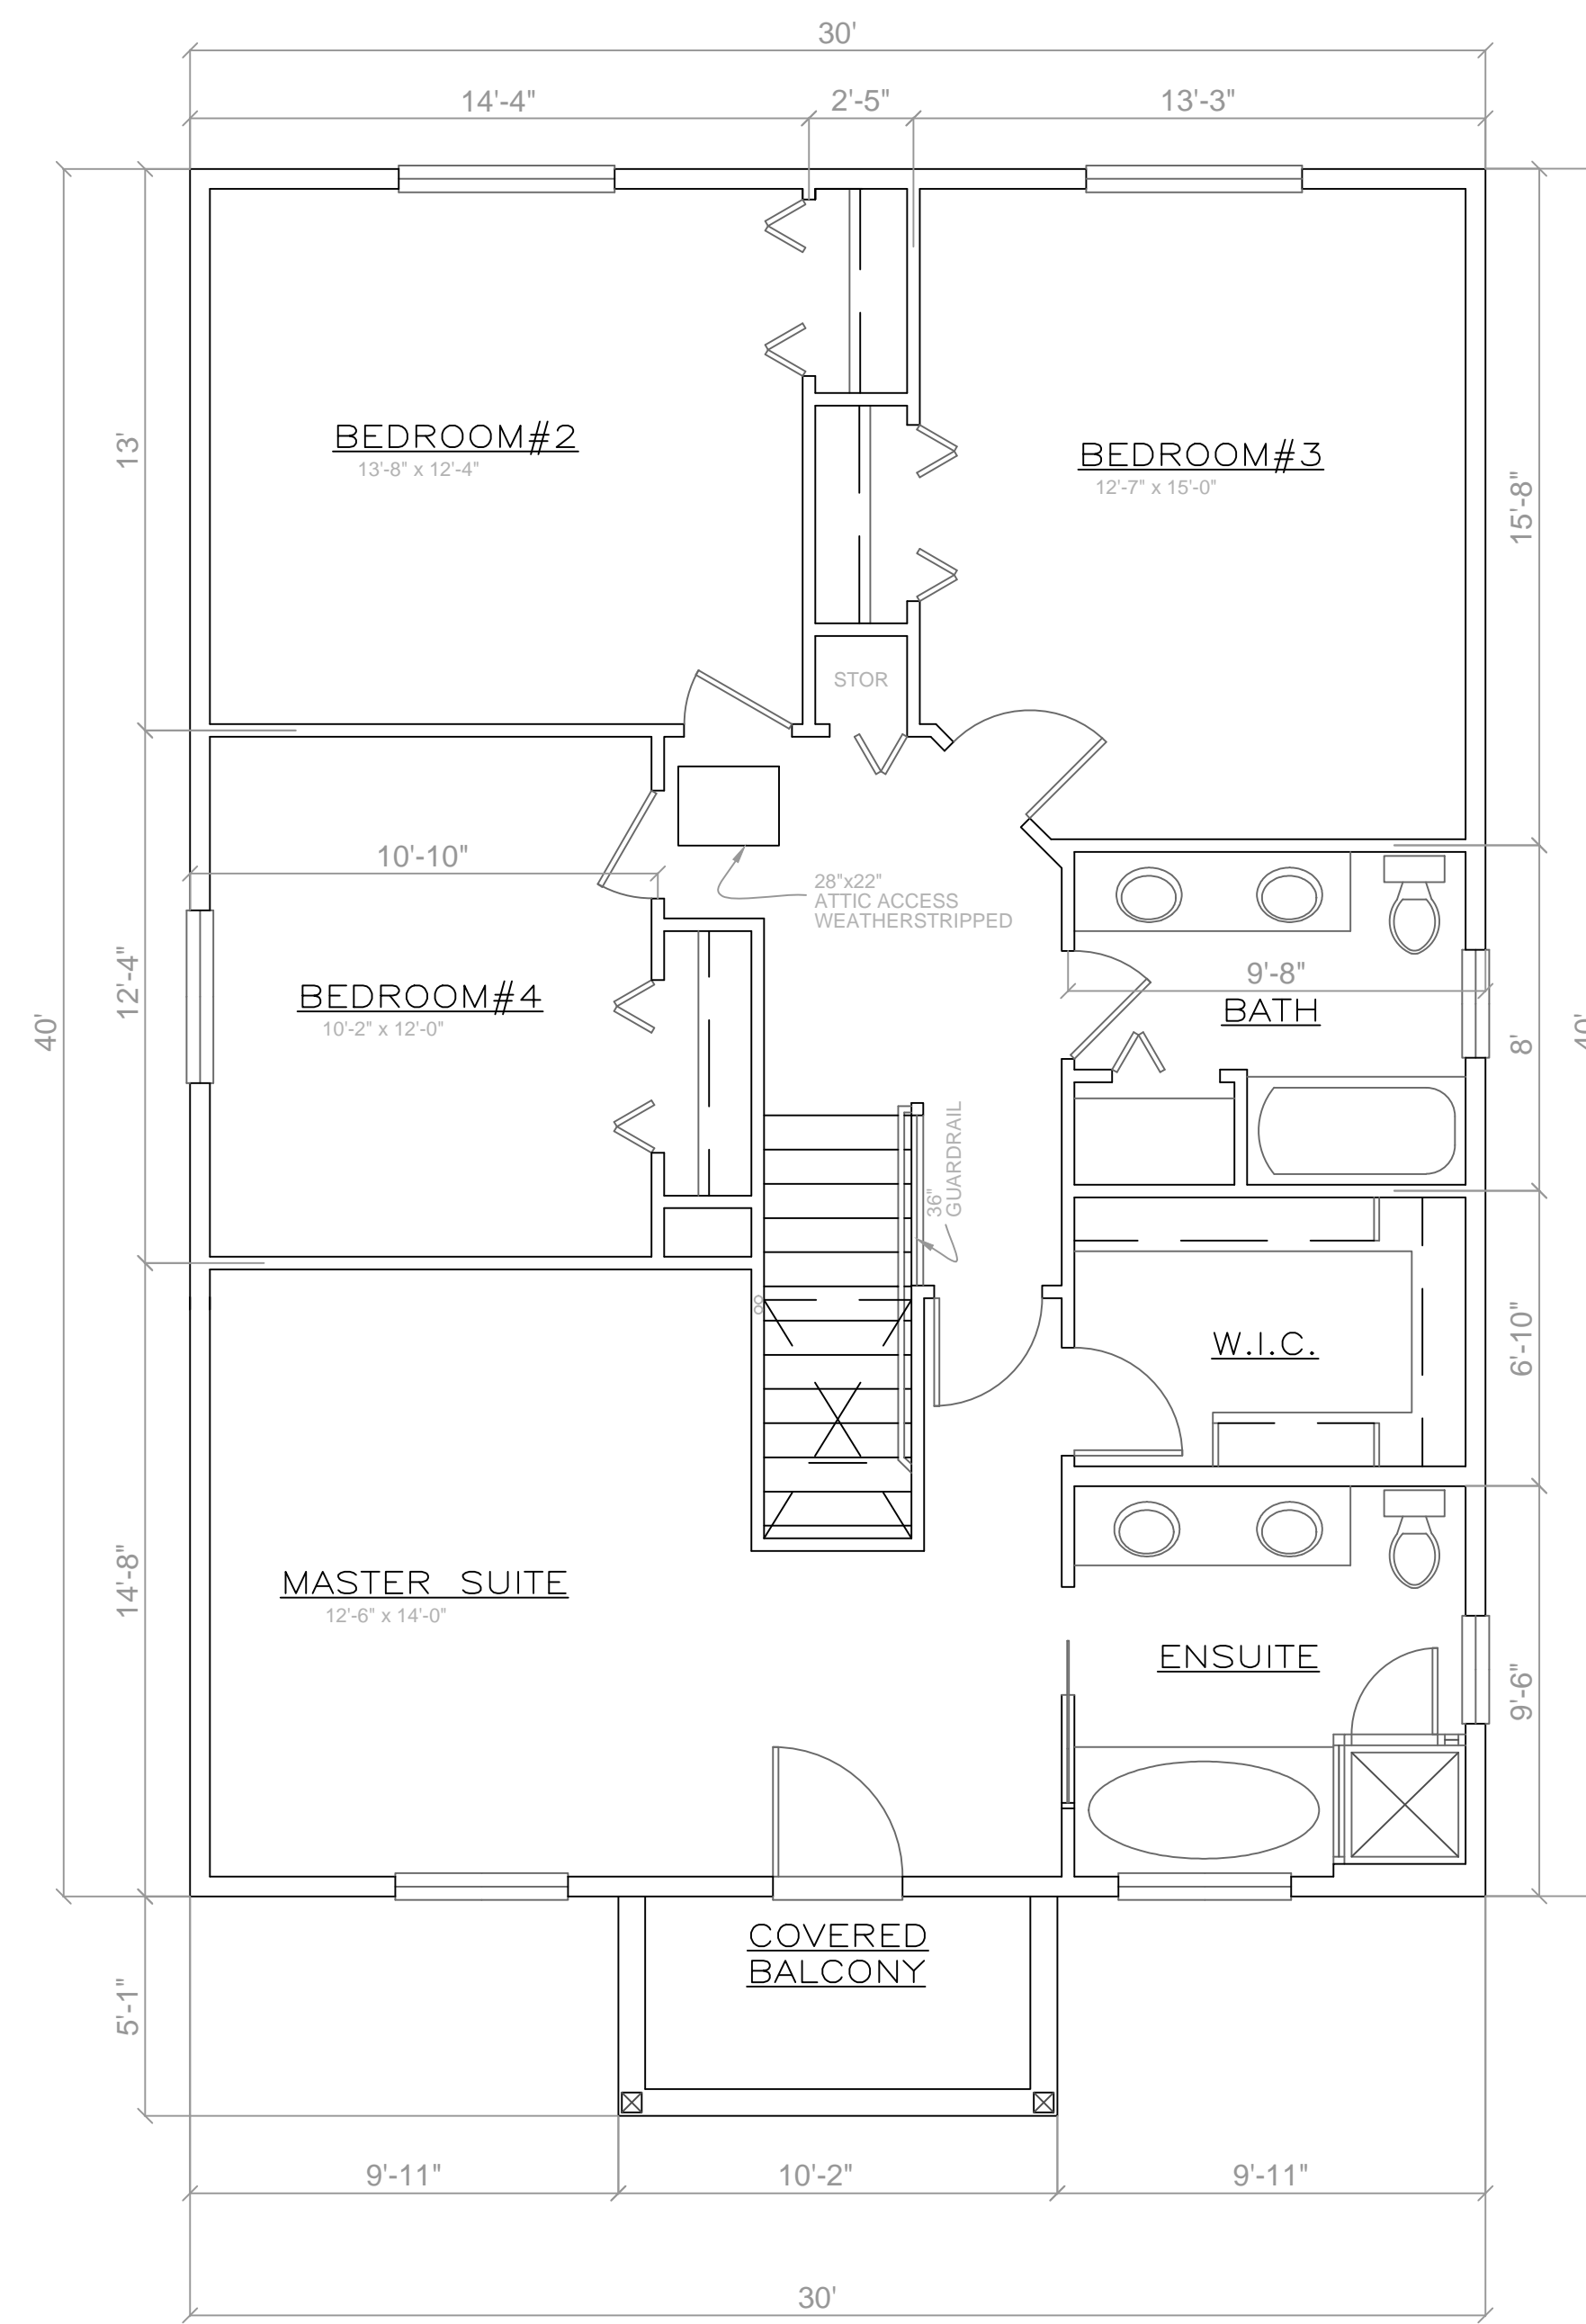

SECOND FLOOR PLAN