
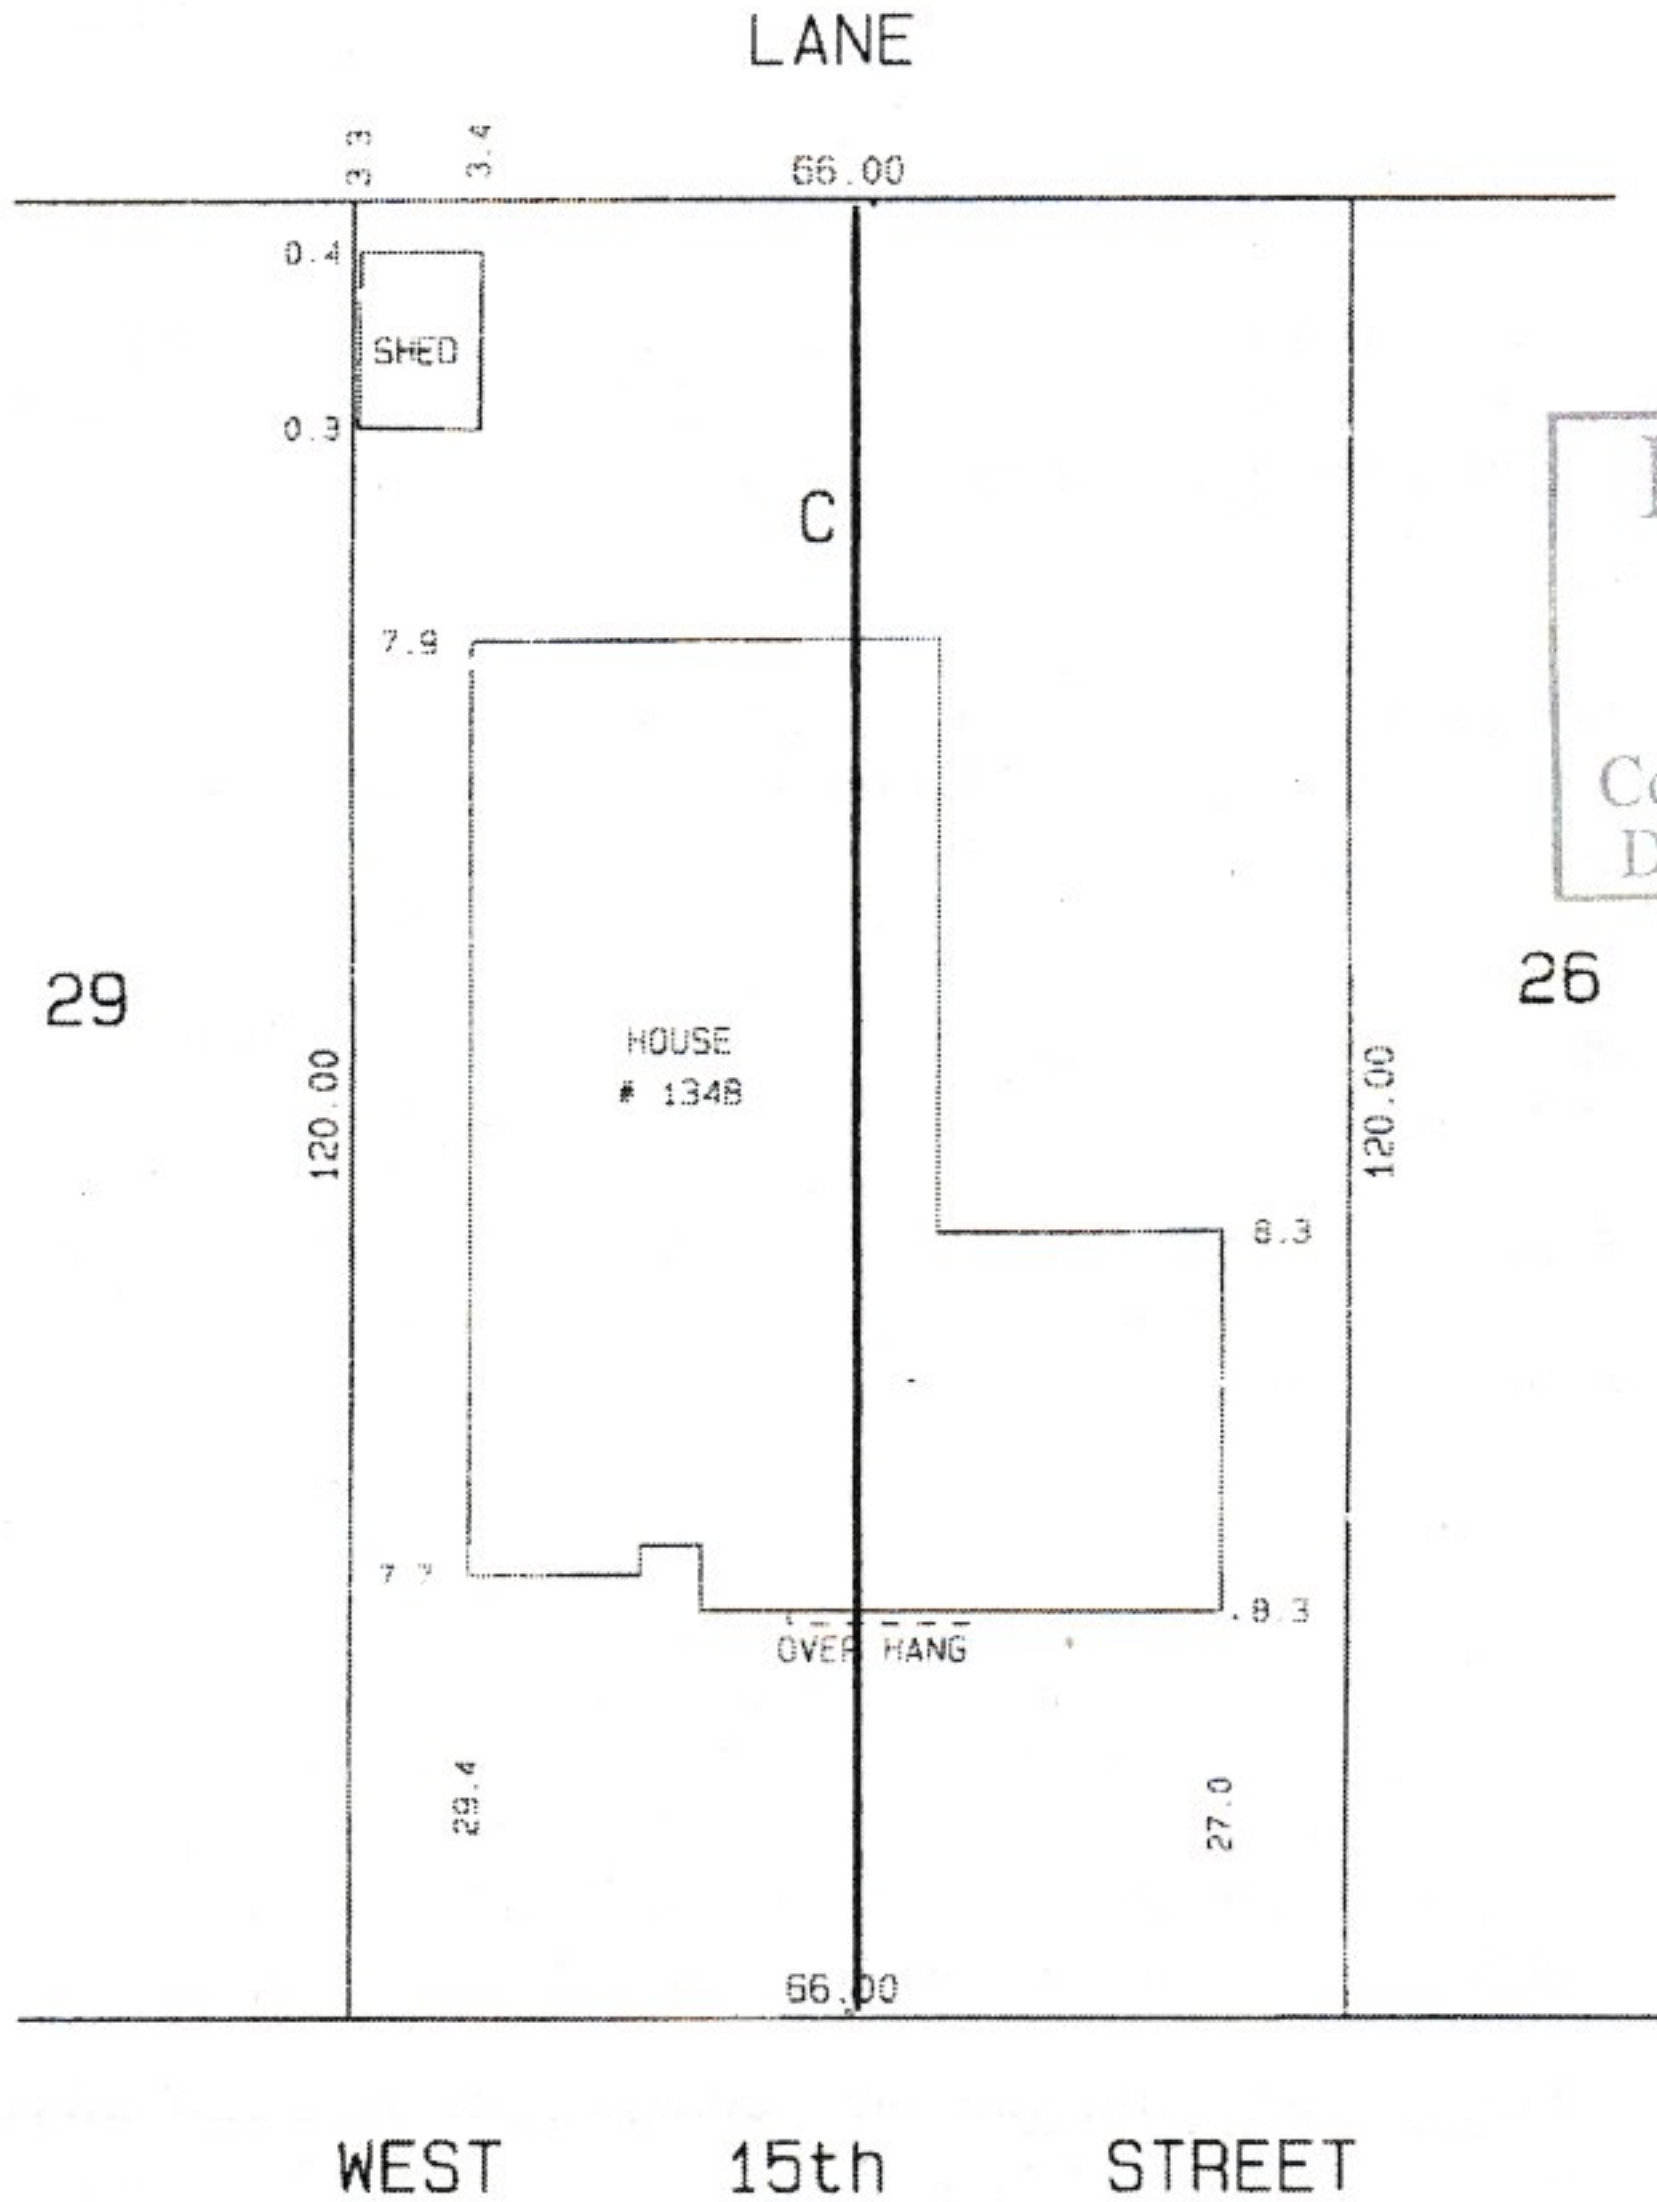


**B.C. LAND SURVEYORS CERTIFICATE OF
HOUSE LOCATION ON LOT C, BLOCK 552,
DISTRICT LOT 552, PLAN 4680.**

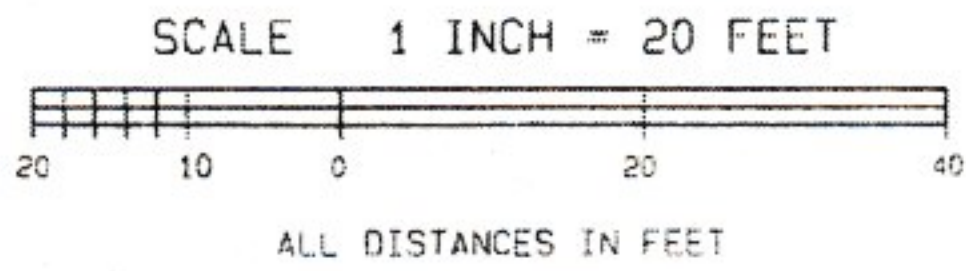

RECEIVED
MAR 25 2011
Community Services Dept.
District of North Vancouver

Property Dimensions shown are derived from PLAN 4680.

For Mortgage and/or
Municipal Purposes Only

Offsets to property lines are not
to be used to define boundaries

Not a valid copy without original signature and seal of surveyor

BENNETT & ASSOCIATES ©
B.C. LAND SURVEYORS
349 BEWICKE AVENUE
NORTH VANCOUVER, B.C.
PH. 980-4868
FX. 980-5856

FILE # \WL4\20008.23 F.B. 231 P. 11

CERTIFIED CORRECT

THIS 9TH DAY OF JANUARY
1997.

Richard J. G. SCL.
SCL.